



Gas supply line by specialist to right hand side of unit

Top View

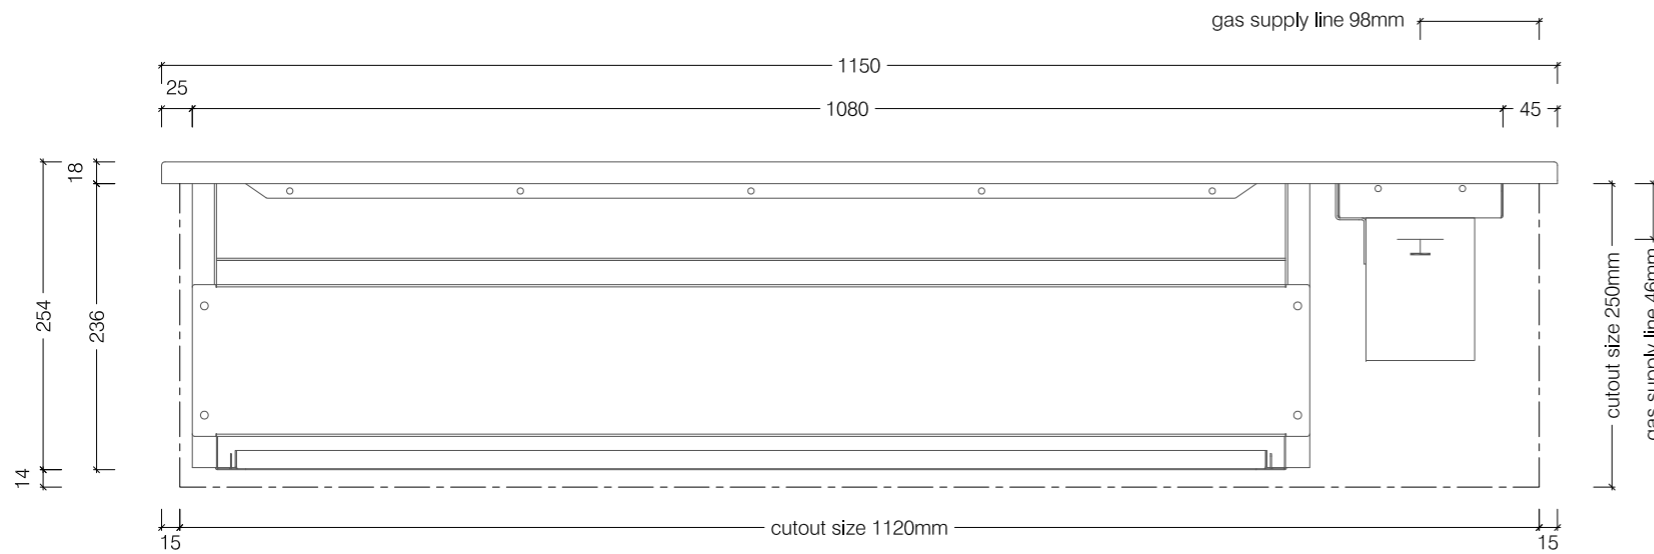

Front View

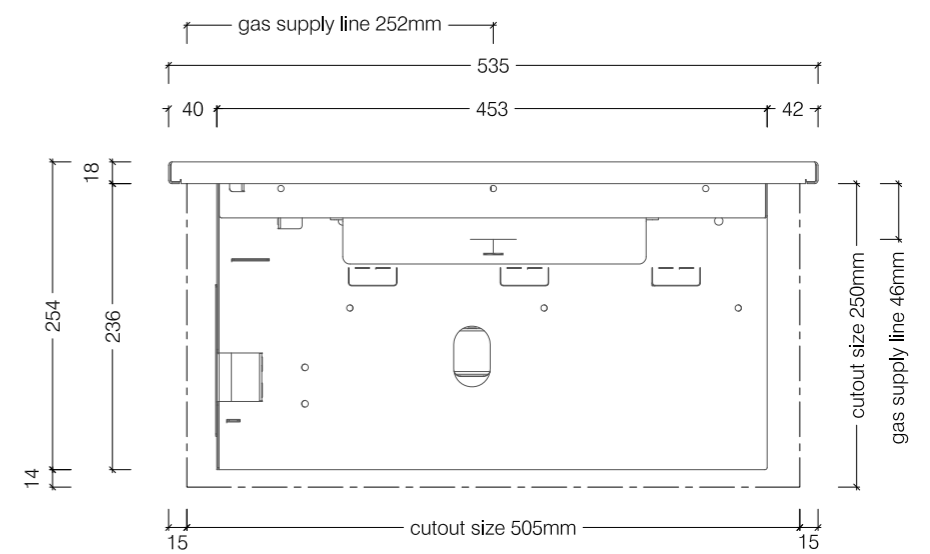

Side View

## 1150 Drop In Gas Braai