



Top View

Gas supply line by specialist
to right hand side of unit

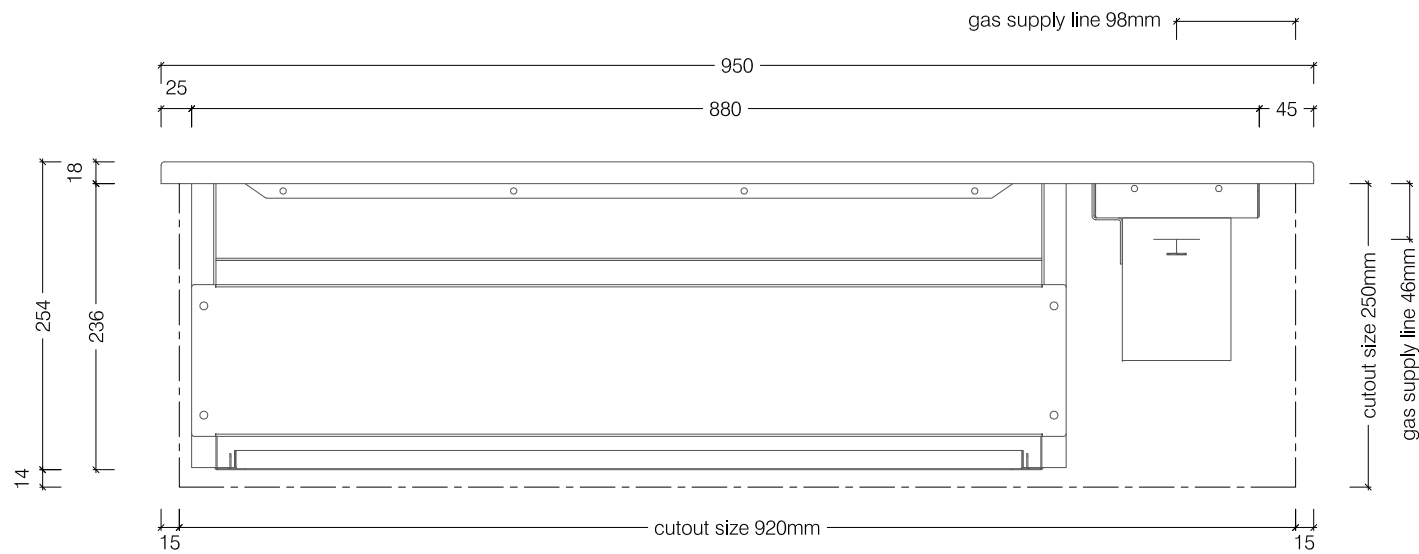

Front View

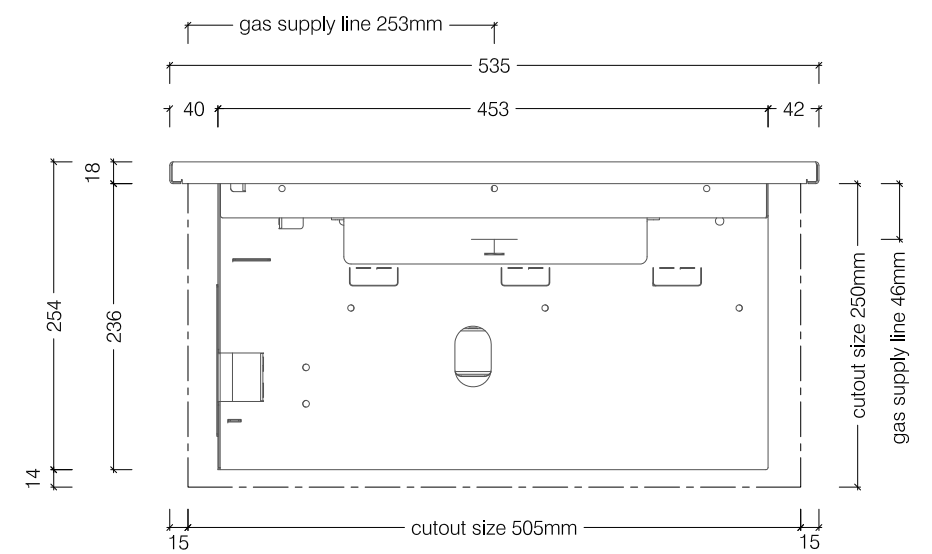

Side View

950 Drop In Gas Braai